



FLOOD STORAGE CREATED = 14 ACRE FEET

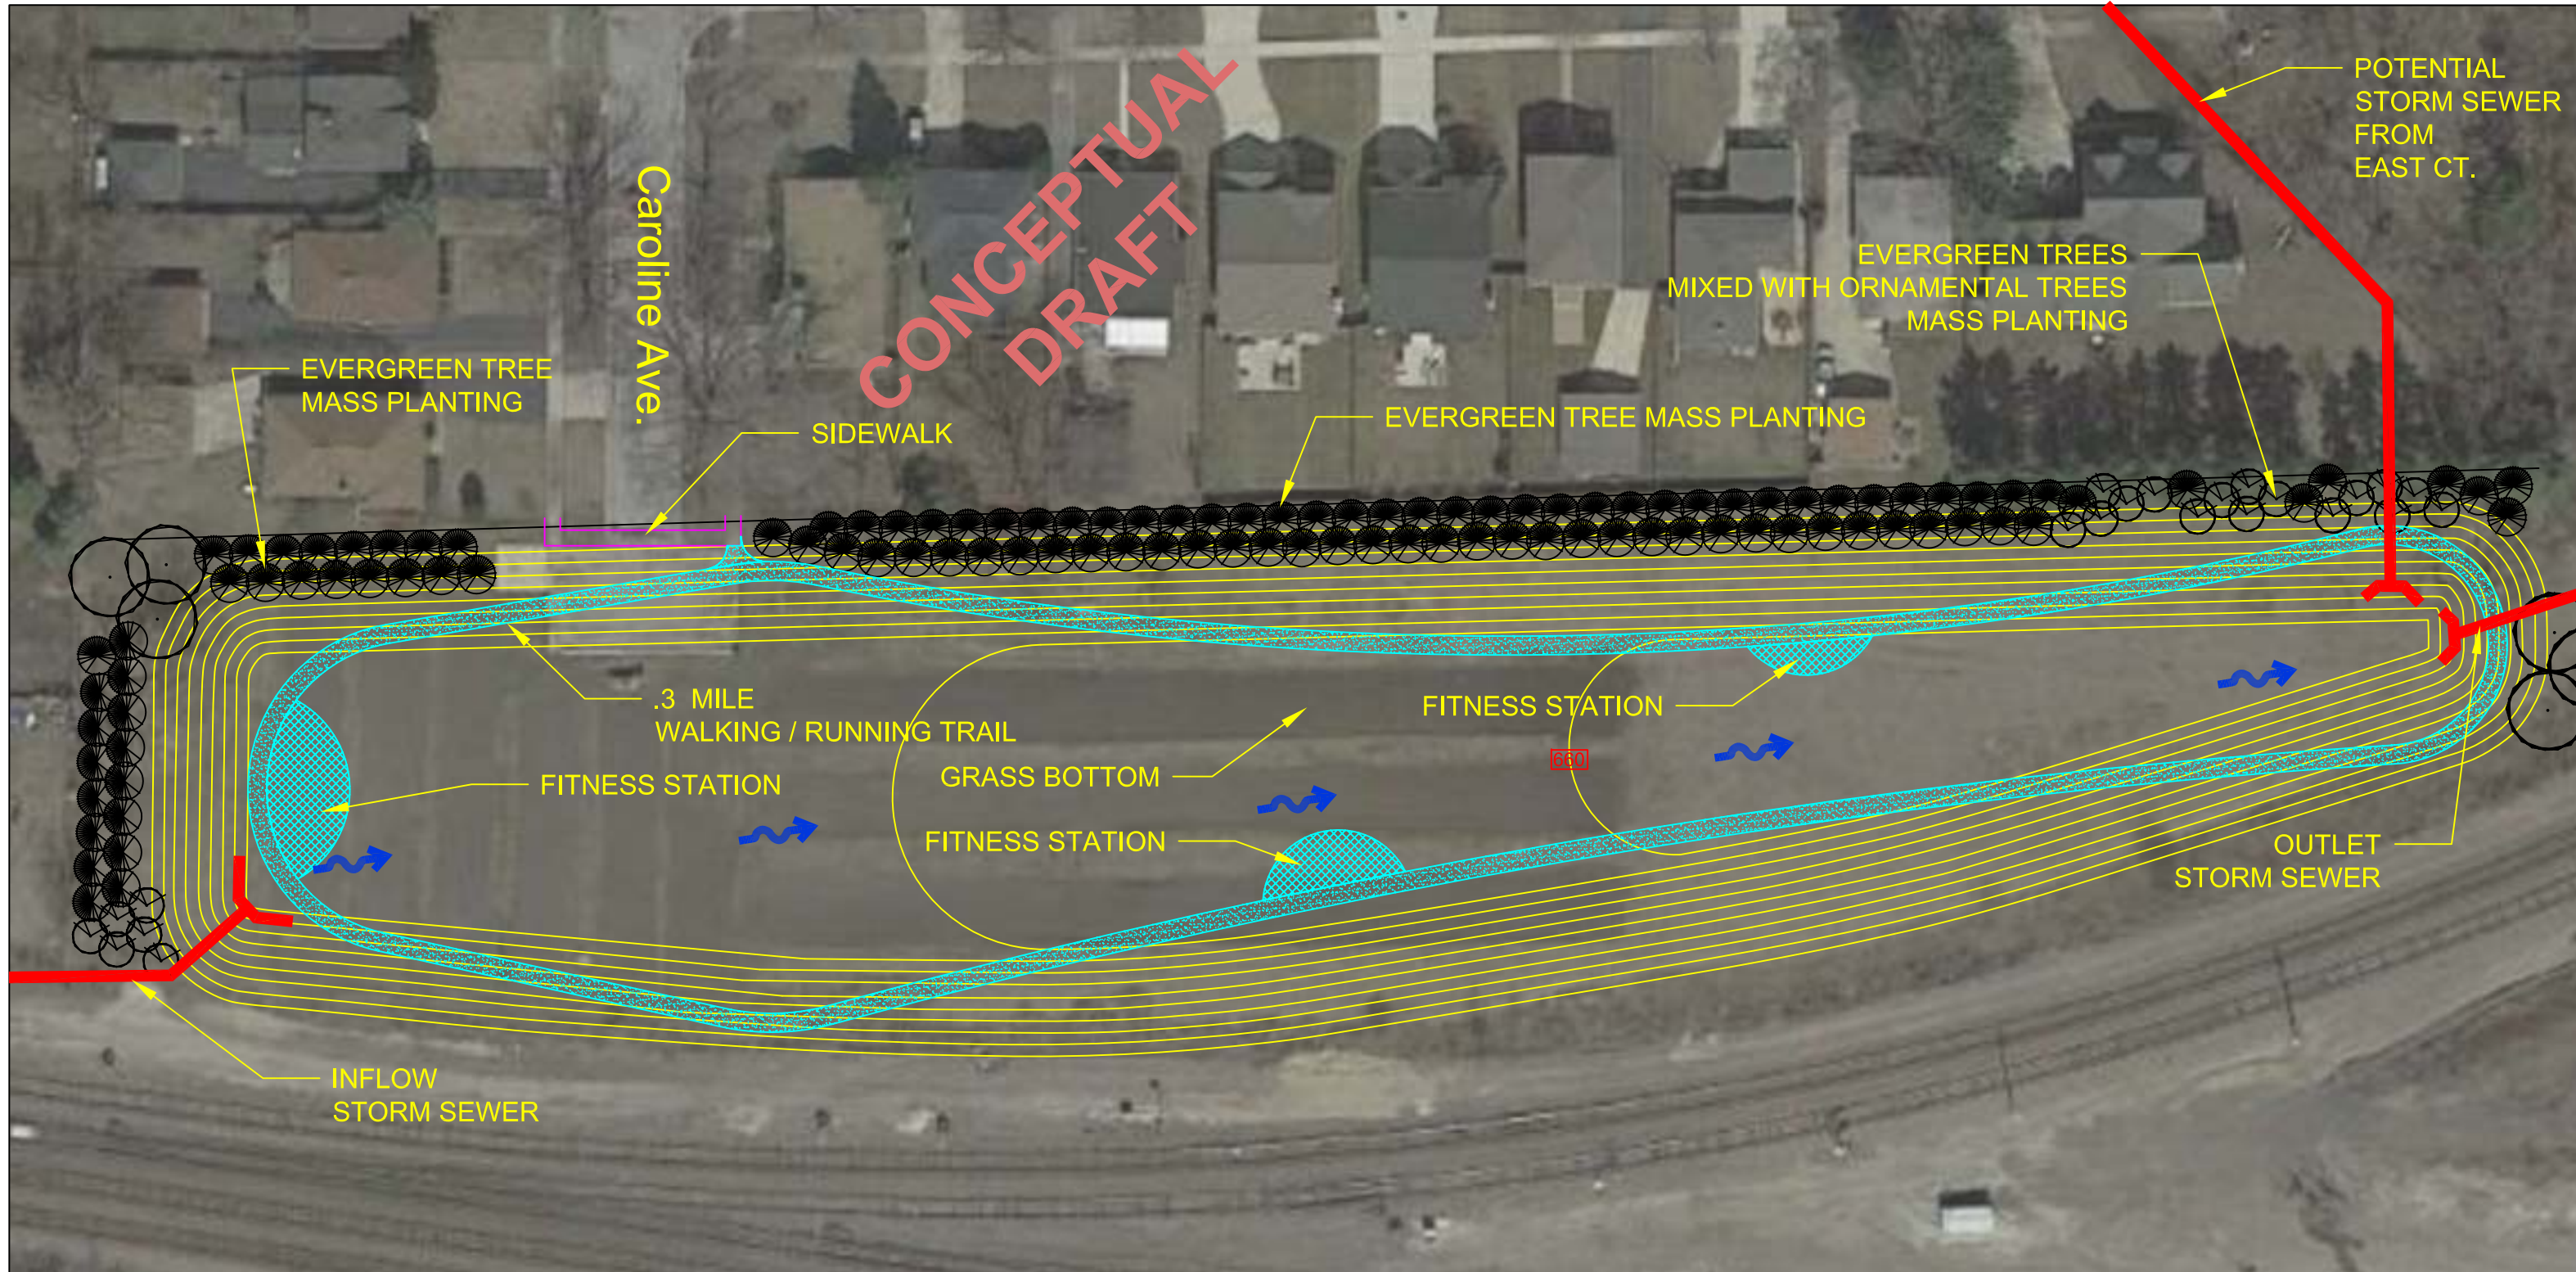

GOLDEN MEADOWS PARK SITE DEVELOPMENT PLAN FITNESS TRIAL OPTION

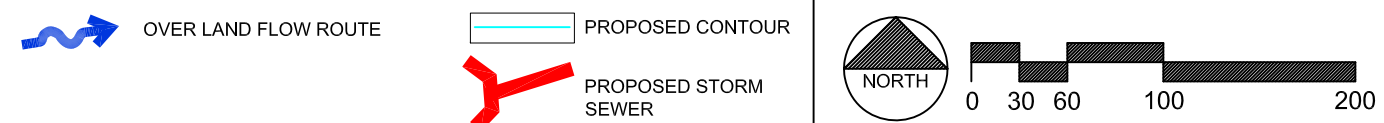

CHRISTOPHER B. BURKE ENGINEERING, LTD.
9575 W. Higgins Road, Suite 600
Rosemont, Illinois 60018
(847) 823-0500

CLIENT:

CITY OF ELMHURST

				---	DSGN.		
				---	DWN.		
				---	CHKD.		
				---	SCALE:		
				---	PLOT DATE:		
				---	CAD USER:		
NO.	DATE	NATURE OF REVISION		CHKD.	MODEL:		
		FILE NAME		N:\ELMHURST\140410\Landscaping			

TITLE:
**GOLDEN MEADOWS PARK
PROPOSED DEVELOPMENT**

PROJ. NO. 140410
DATE: 7/7/15
SHEET OF
DRAWING NO.
EXH-1