



# FLOOD STORAGE CREATED = 14 ACRE FEET

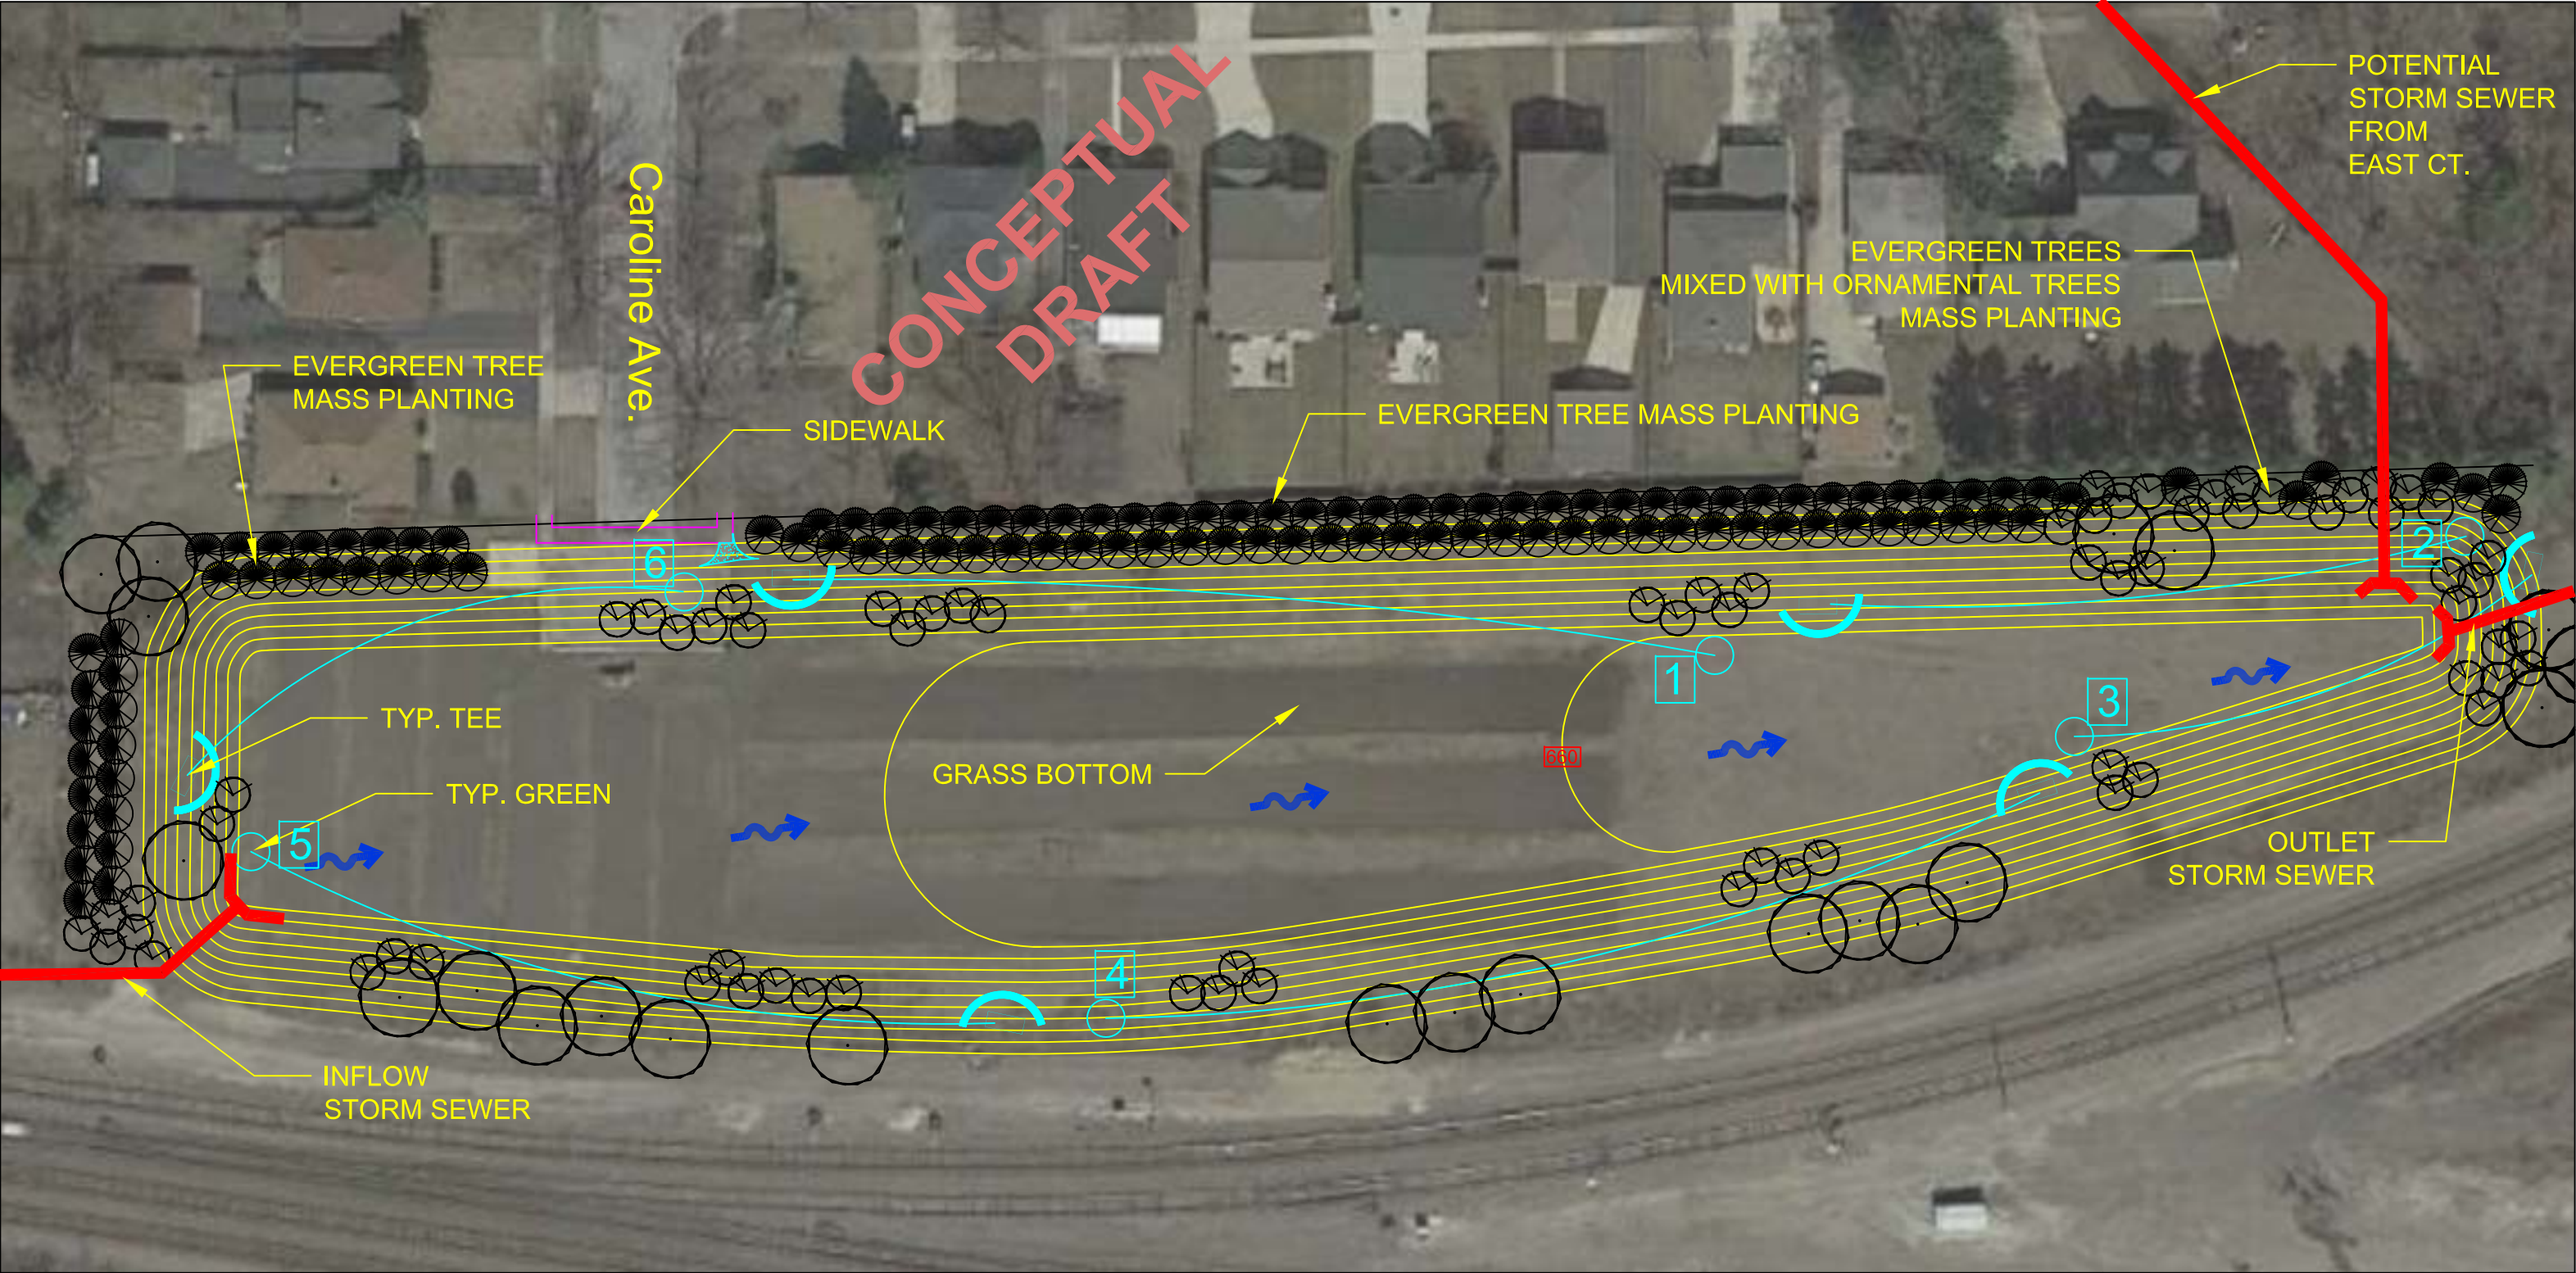

## GOLDEN MEADOWS PARK SITE DEVELOPMENT PLAN DISC GOLF COURSE OPTION

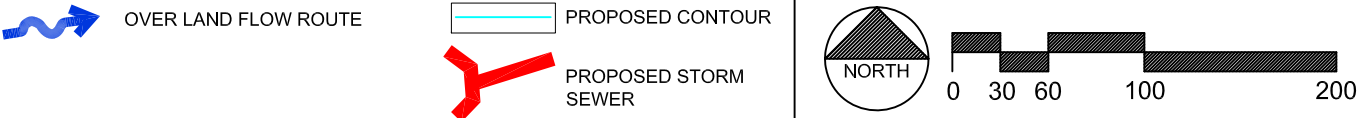

**CHRISTOPHER B. BURKE ENGINEERING, LTD.**  
 9575 W. Higgins Road, Suite 600  
 Rosemont, Illinois 60018  
 (847) 823-0500

CLIENT:  
**CITY OF ELMHURST**

NO.	DATE	NATURE OF REVISION	CHKD.	MODEL:
FILE NAME		N:\ELMHURST\140410\Landscaping		

TITLE:  
**GOLDEN MEADOWS PARK  
 PROPOSED DEVELOPMENT**

PROJ. NO. 140410  
 DATE: 7/7/15  
 SHEET OF  
 DRAWING NO.  
**EXH-1**