
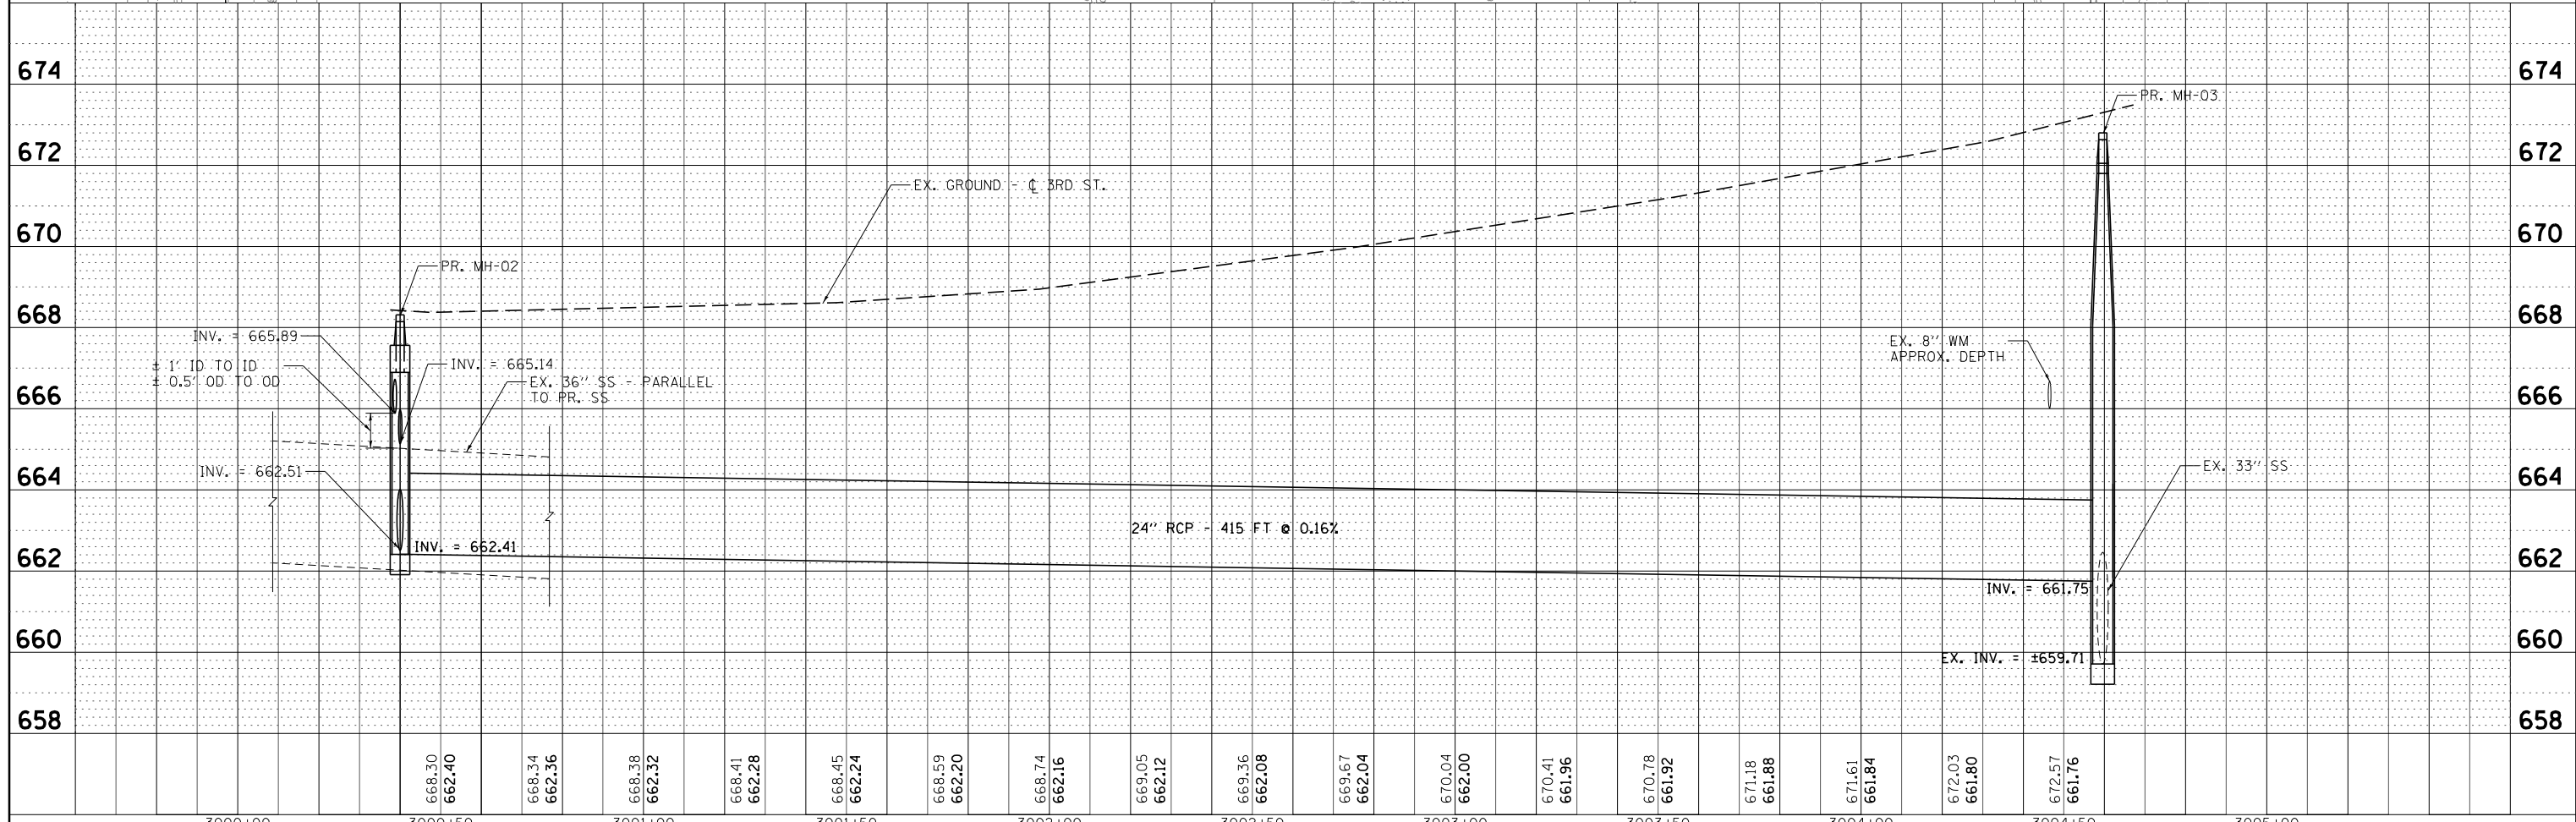



PLAN	SURVEYED	DATE
	PLOTTED	
	ALIGNED	
	CHECKED	
	FILED	
NO.	FILE NAME	

PROFILE	SURVEYED	DATE
	PLOTTED	
	GRADES CHECKED	
	STRUCTURE NOTATIONS CHECKED	
NO.	NOTATIONS CHECKED	

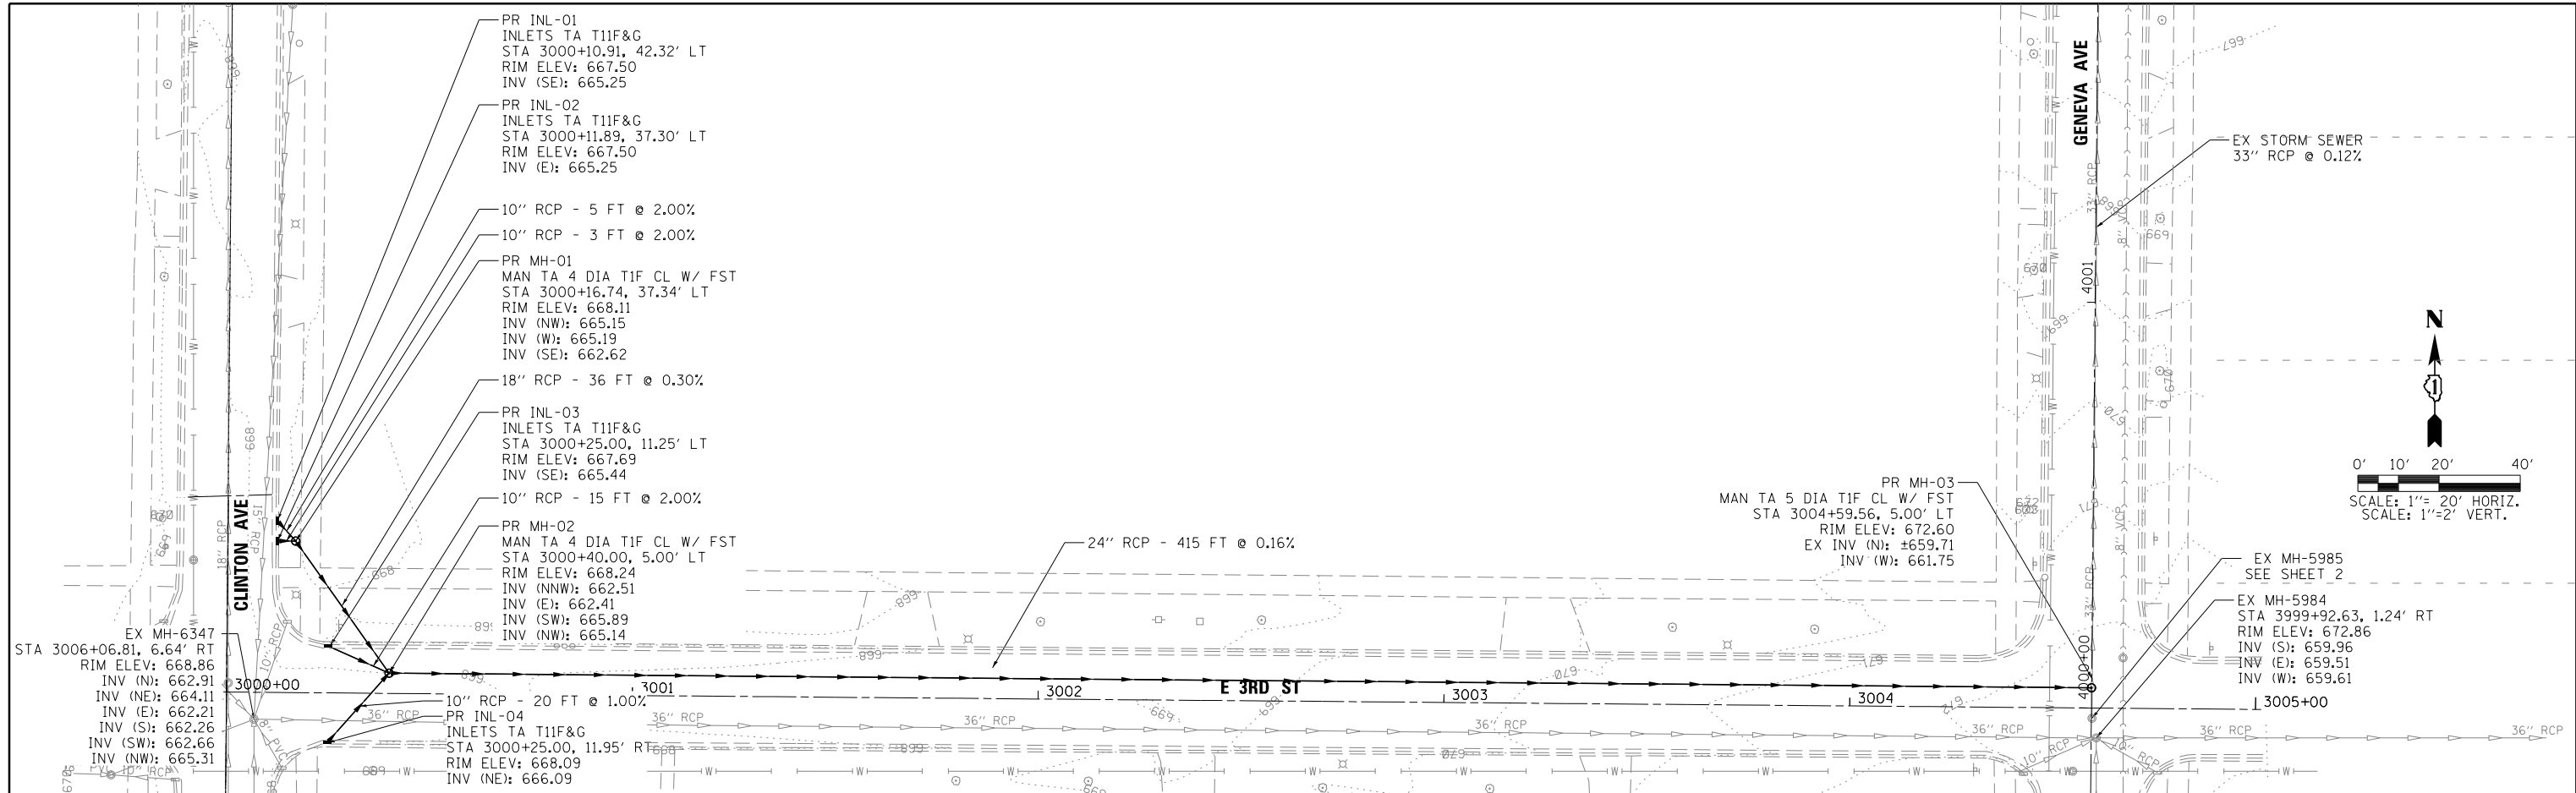


FILE NAME =	USER NAME = *USER*	DESIGNED -		STATE OF ILLINOIS		STORM SEWER IMPROVEMENTS		F.A. RTÉ.	SECTION	COUNTY	TOTAL SHEETS	SHEET NO.	
*FILEL*		DRAWN -		DEPARTMENT OF TRANSPORTATION									
*MODELNAME*		CHECKED -											
		DATE -											

SCALE: SHEET 1 OF 2 SHEETS STA. TO STA. ILLINOIS FED. AID PROJECT

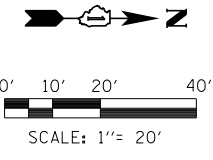


**MATCH LINE STA 3004+00**

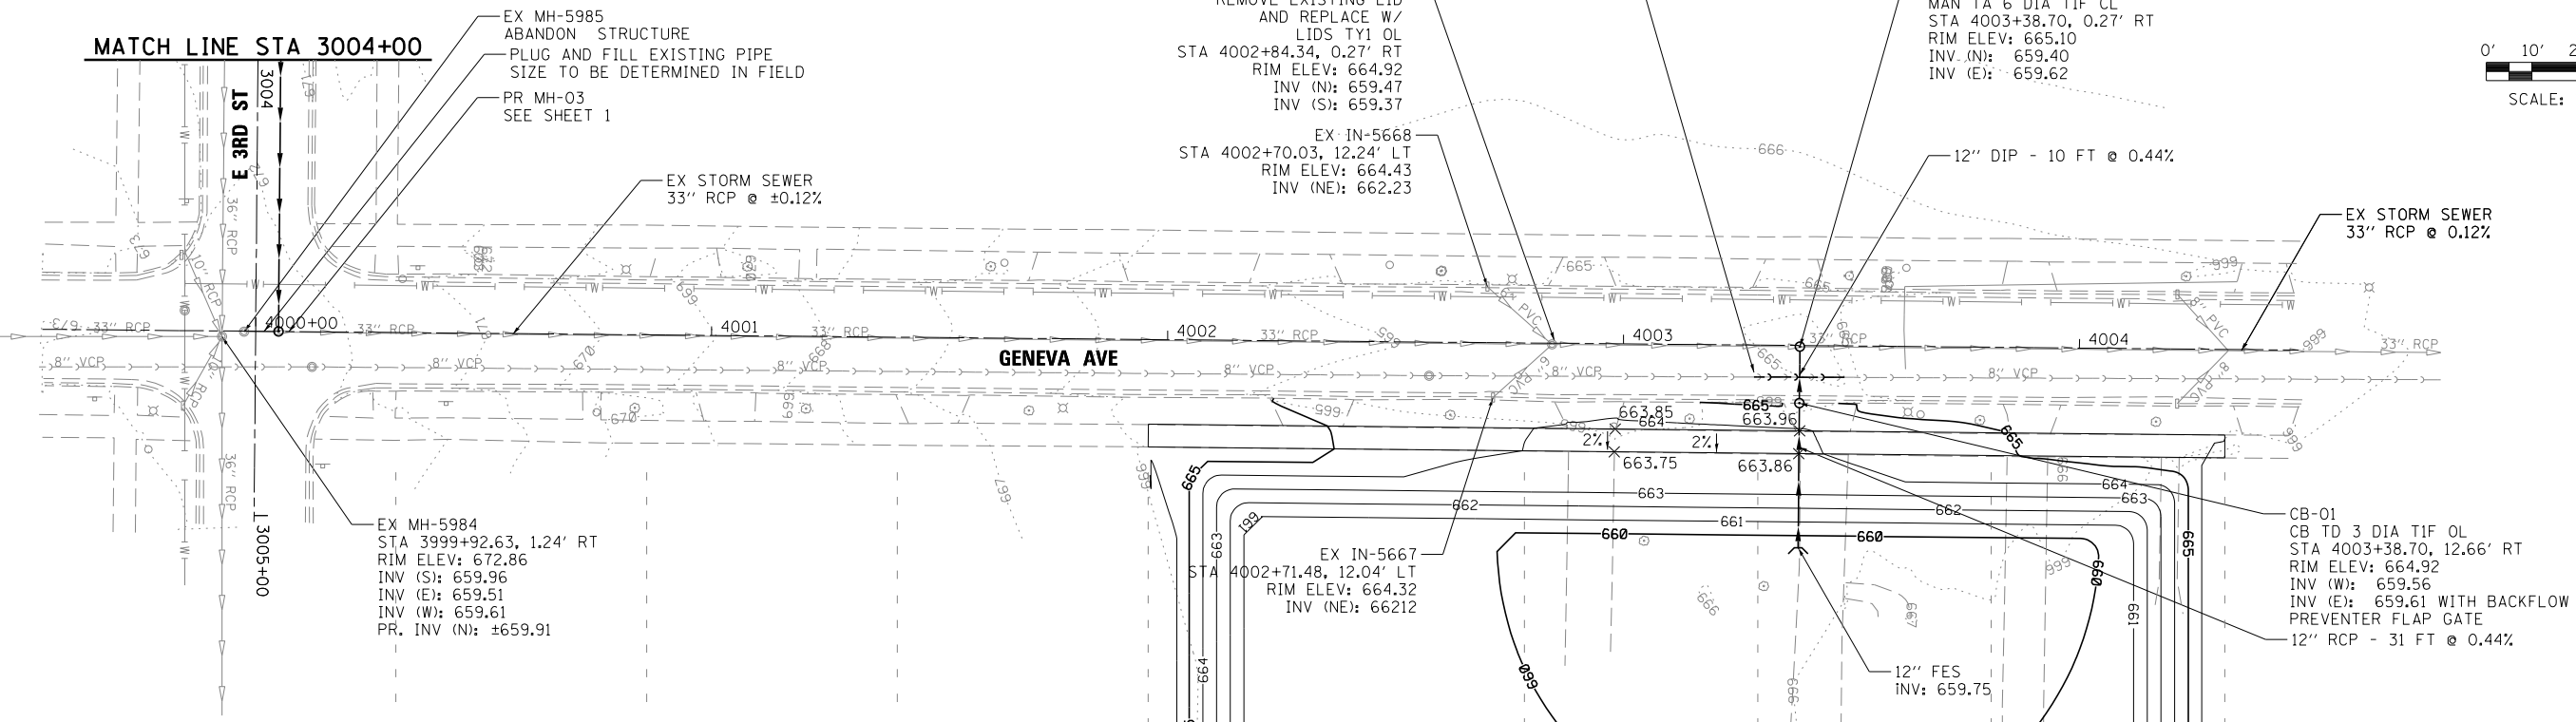

**NOTE**

- EXISTING PIPE SIZES OBTAINED FROM GIS OUTPUT OF STORM SEWERS WITHIN STUDY AREA AND SURVEY DATA.
- NEXT MANHOLE NORTH IS EX-MH-5158  
RIM ELEV: 654.23  
INV (S): 645.23

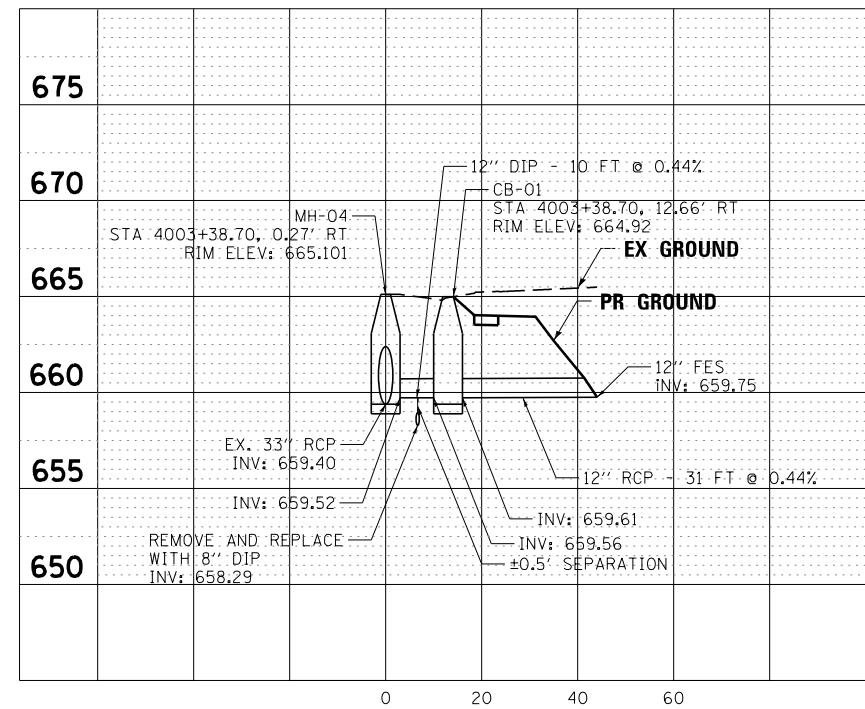

**STORM SEWER PROFILE**

