


**FLOOD STORAGE CREATED
29 ACRE FEET**

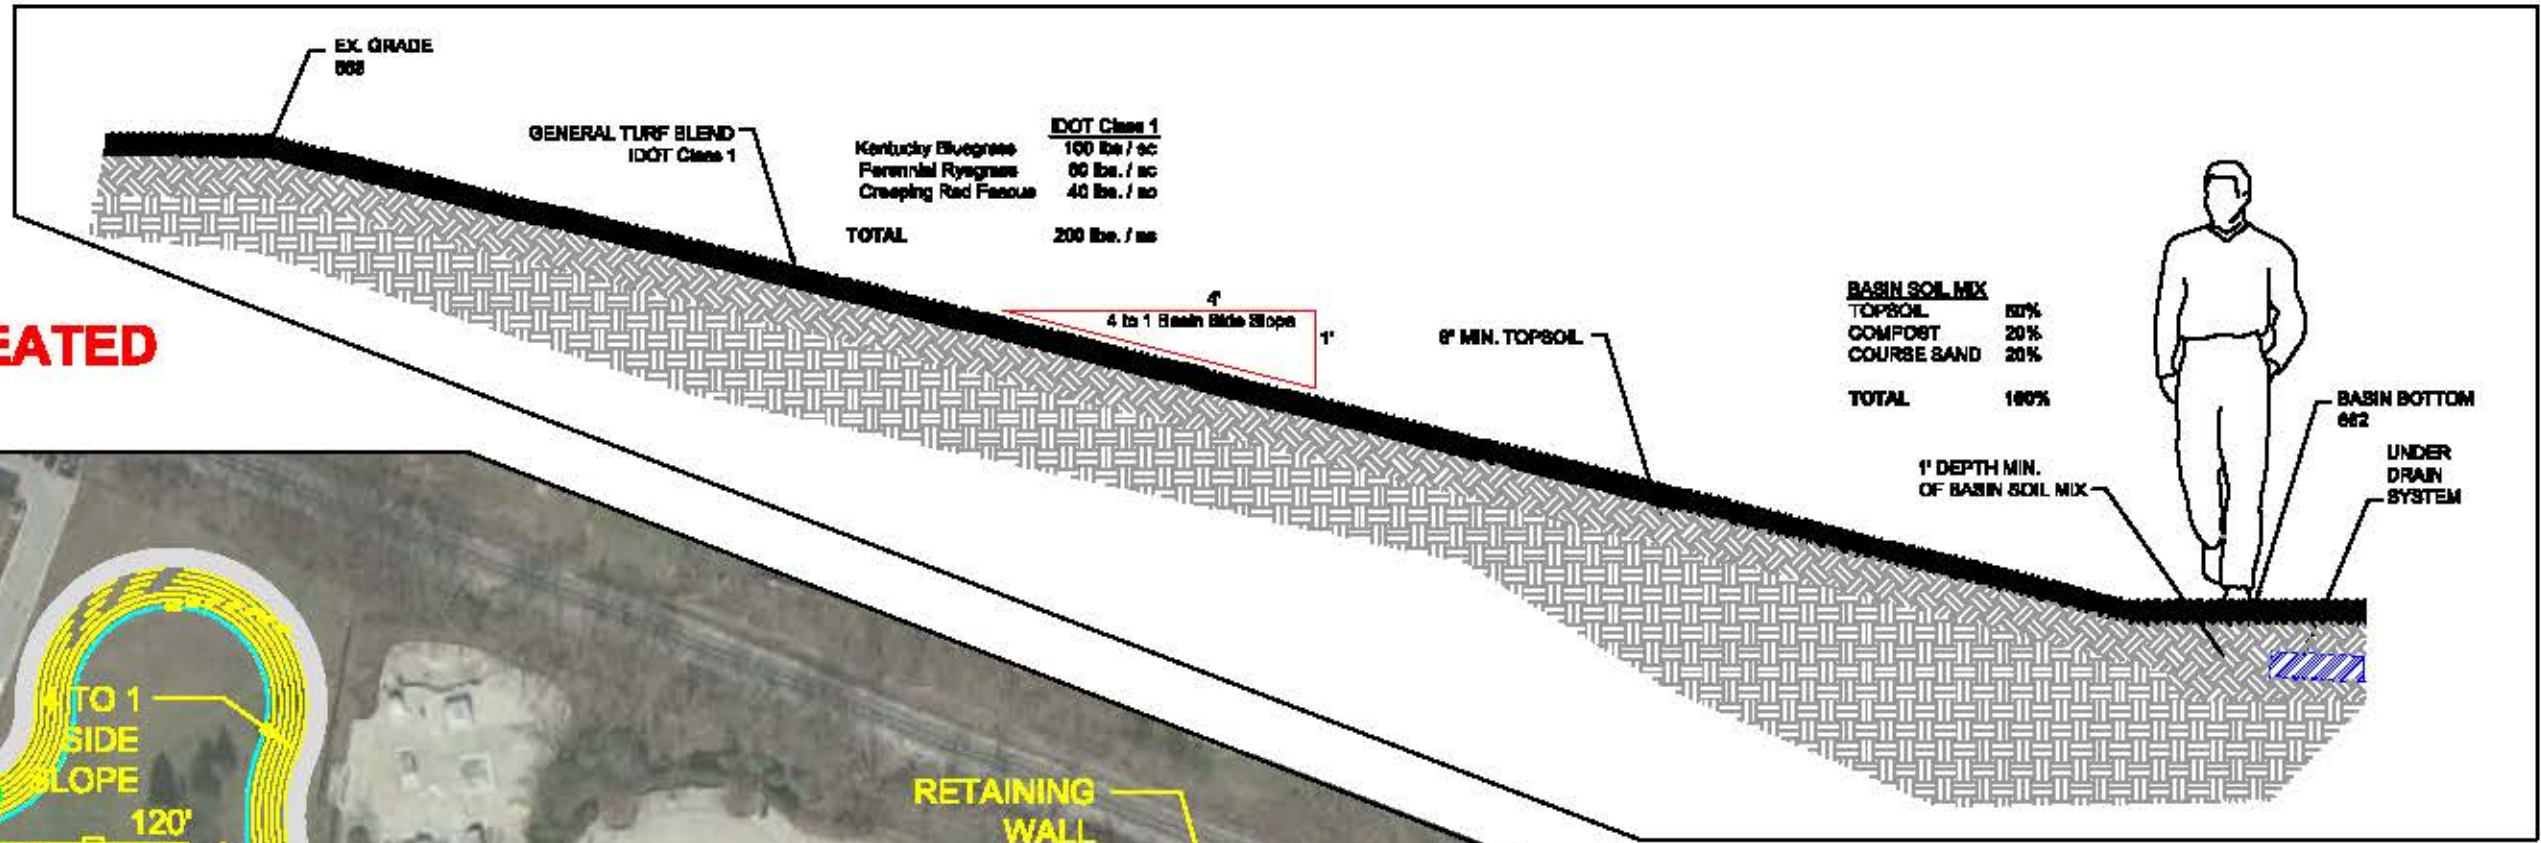

YORK COMMONS PARK SITE DEVELOPMENT PLAN



CHRISTOPHER B. BURKE ENGINEERING, LTD.
 9575 W. Higgins Road, Suite 600
 Rosemont, Illinois 60018
 (847) 833-0800

CITY OF ELMHURST

NO.	DATE	NATURE OF REVISION	BY	CHECKED

FILE NAME: C:\Users\j\Documents\20200805\elmhurst.yorkcommons

YORK COMMONS PARK
 PROPOSED DEVELOPMENT

PROJ. NO. 19-0885
 DATE 2/20/19
 SHEET OF
 DRAWING NO.
EXH-1